

All dimensions are correct for shipping and receiving markings on each form, this is standard.

|    |             |
|----|-------------|
| 1. | Hall        |
| 2. | Lounge      |
| 3. | Bedroom     |
| 4. | W.C.        |
| 5. | W.C./shower |
| 6. | Bathroom    |
| 7. | Kitchen     |
| 8. | Cupboard    |

[illegible]

0-110

1

**Drawing Title**

**Welling Kent**

01-000000


Scale 1:50

Date  Drawn by RY

|          |      |
|----------|------|
| Drug No. | Rev. |
|----------|------|

A1

A PRODUCT OF THE UNO RANGE ARCHITECT CAT. NO. 7211

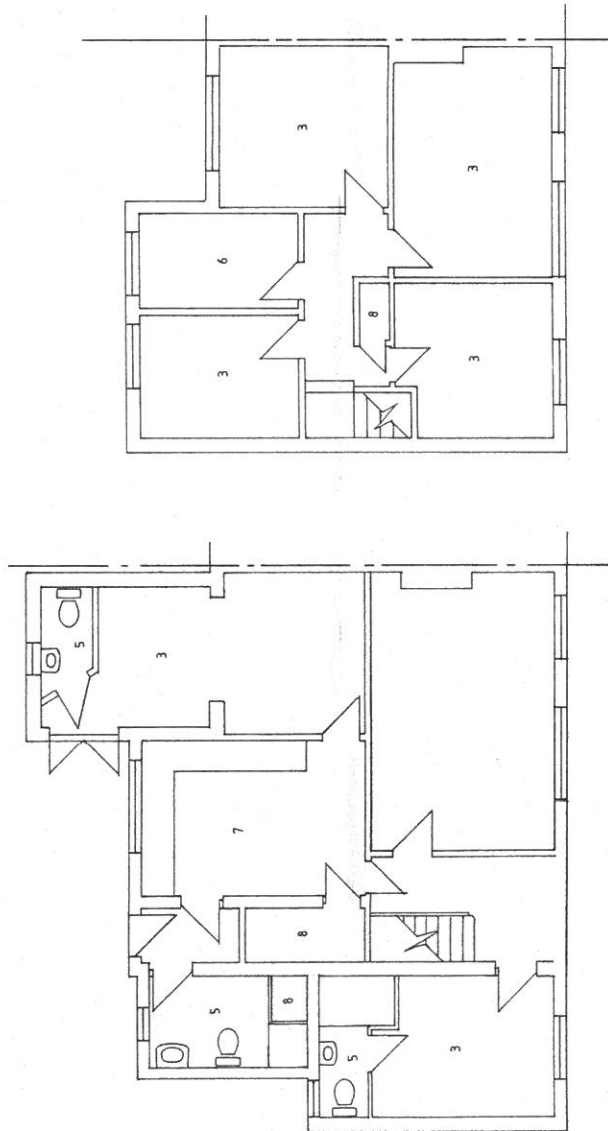

FIRST

## FLOOR PLANS

GROUND

NOTES