



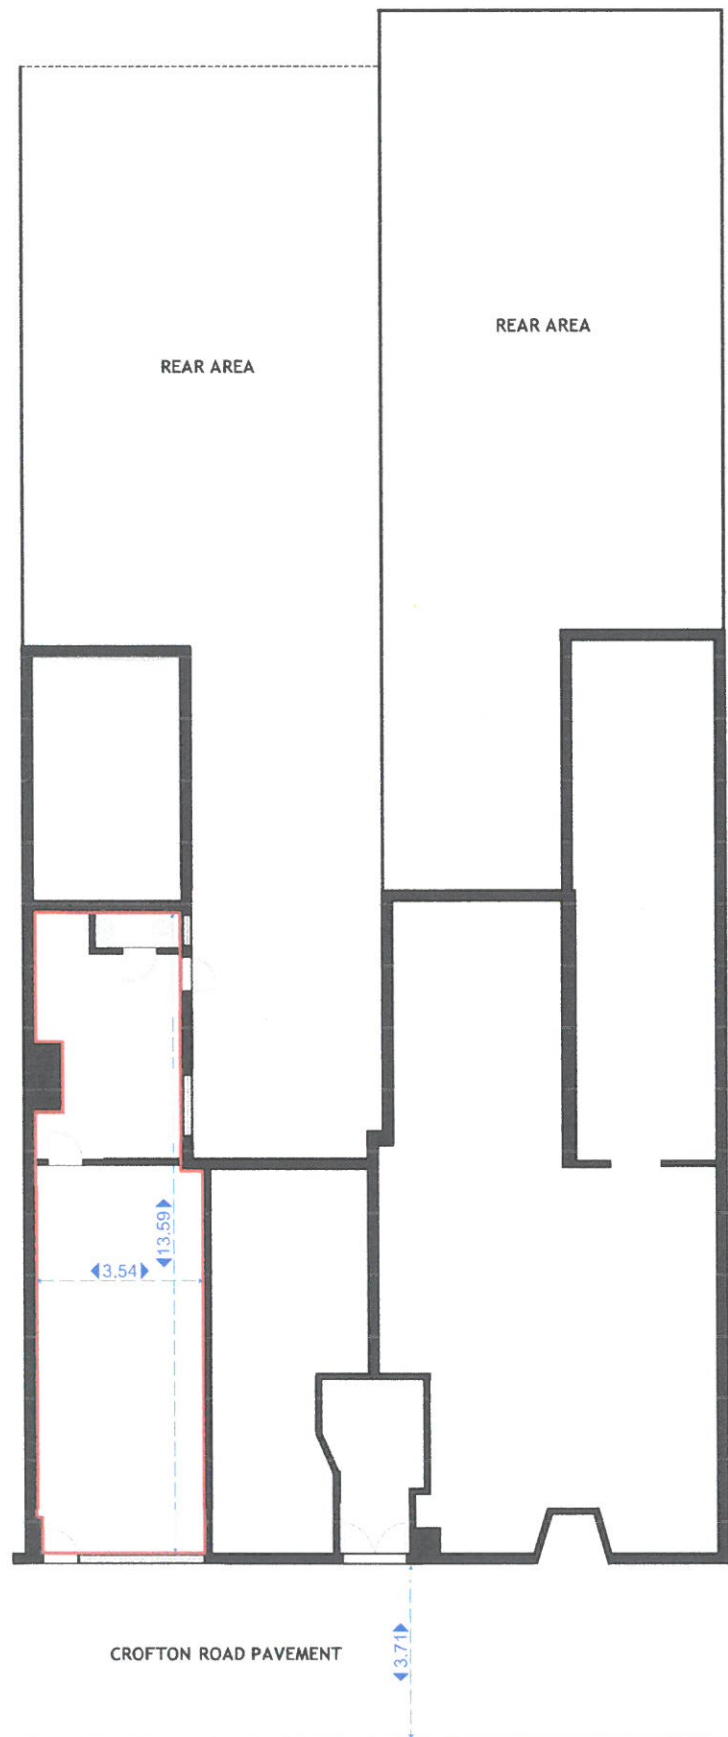

344 CROFTON ROAD
ORPINGTON BR6 8NN

SCALE - 1:150 on A4

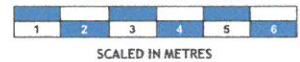

Date: 30/3/2023

REF : 16296

T: 01932 567 500

Status: Land Registry Submission

Surveyed by: MT

General Notes:

This drawing is copyrighted by Real Estate Services, and should only be reproduced with their permission. Any discrepancies should be reported and amended prior to commencement.



Key:

— Area of demise boundary
— Area of shared access



Produced 30 Mar 2023 from the Ordnance Survey MasterMap (Topography) Database and incorporating surveyed revision available at this date.

The representation of a road, track or path is no evidence of a right of way. The representation of features as lines is no evidence of a property boundary.

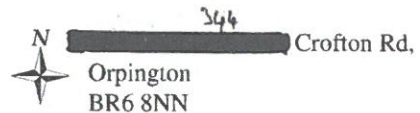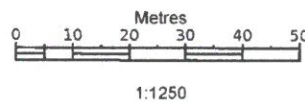

Supplied by: **Stanfords 30 Mar 2023**
Licence: © Crown Copyright and
database rights 2023 OS100035409
Order Licence Reference: OI1590759
Centre coordinates: 543150 165160